



Plotted by: KYLE WINNEY on Tuesday, August 29, 2023 at 5:52:26 PM from the 11X17 PROJECT BORDER layout tab
 File Name: Path: C:\USERS\KYLE.WINNEY\ONE DRIVE - CITY OF TIGARD\TIGARD STREET FAIR TRAFFIC CONTROL PLANS\CAD FILES\SHEETS\TSF_TCP.DWG

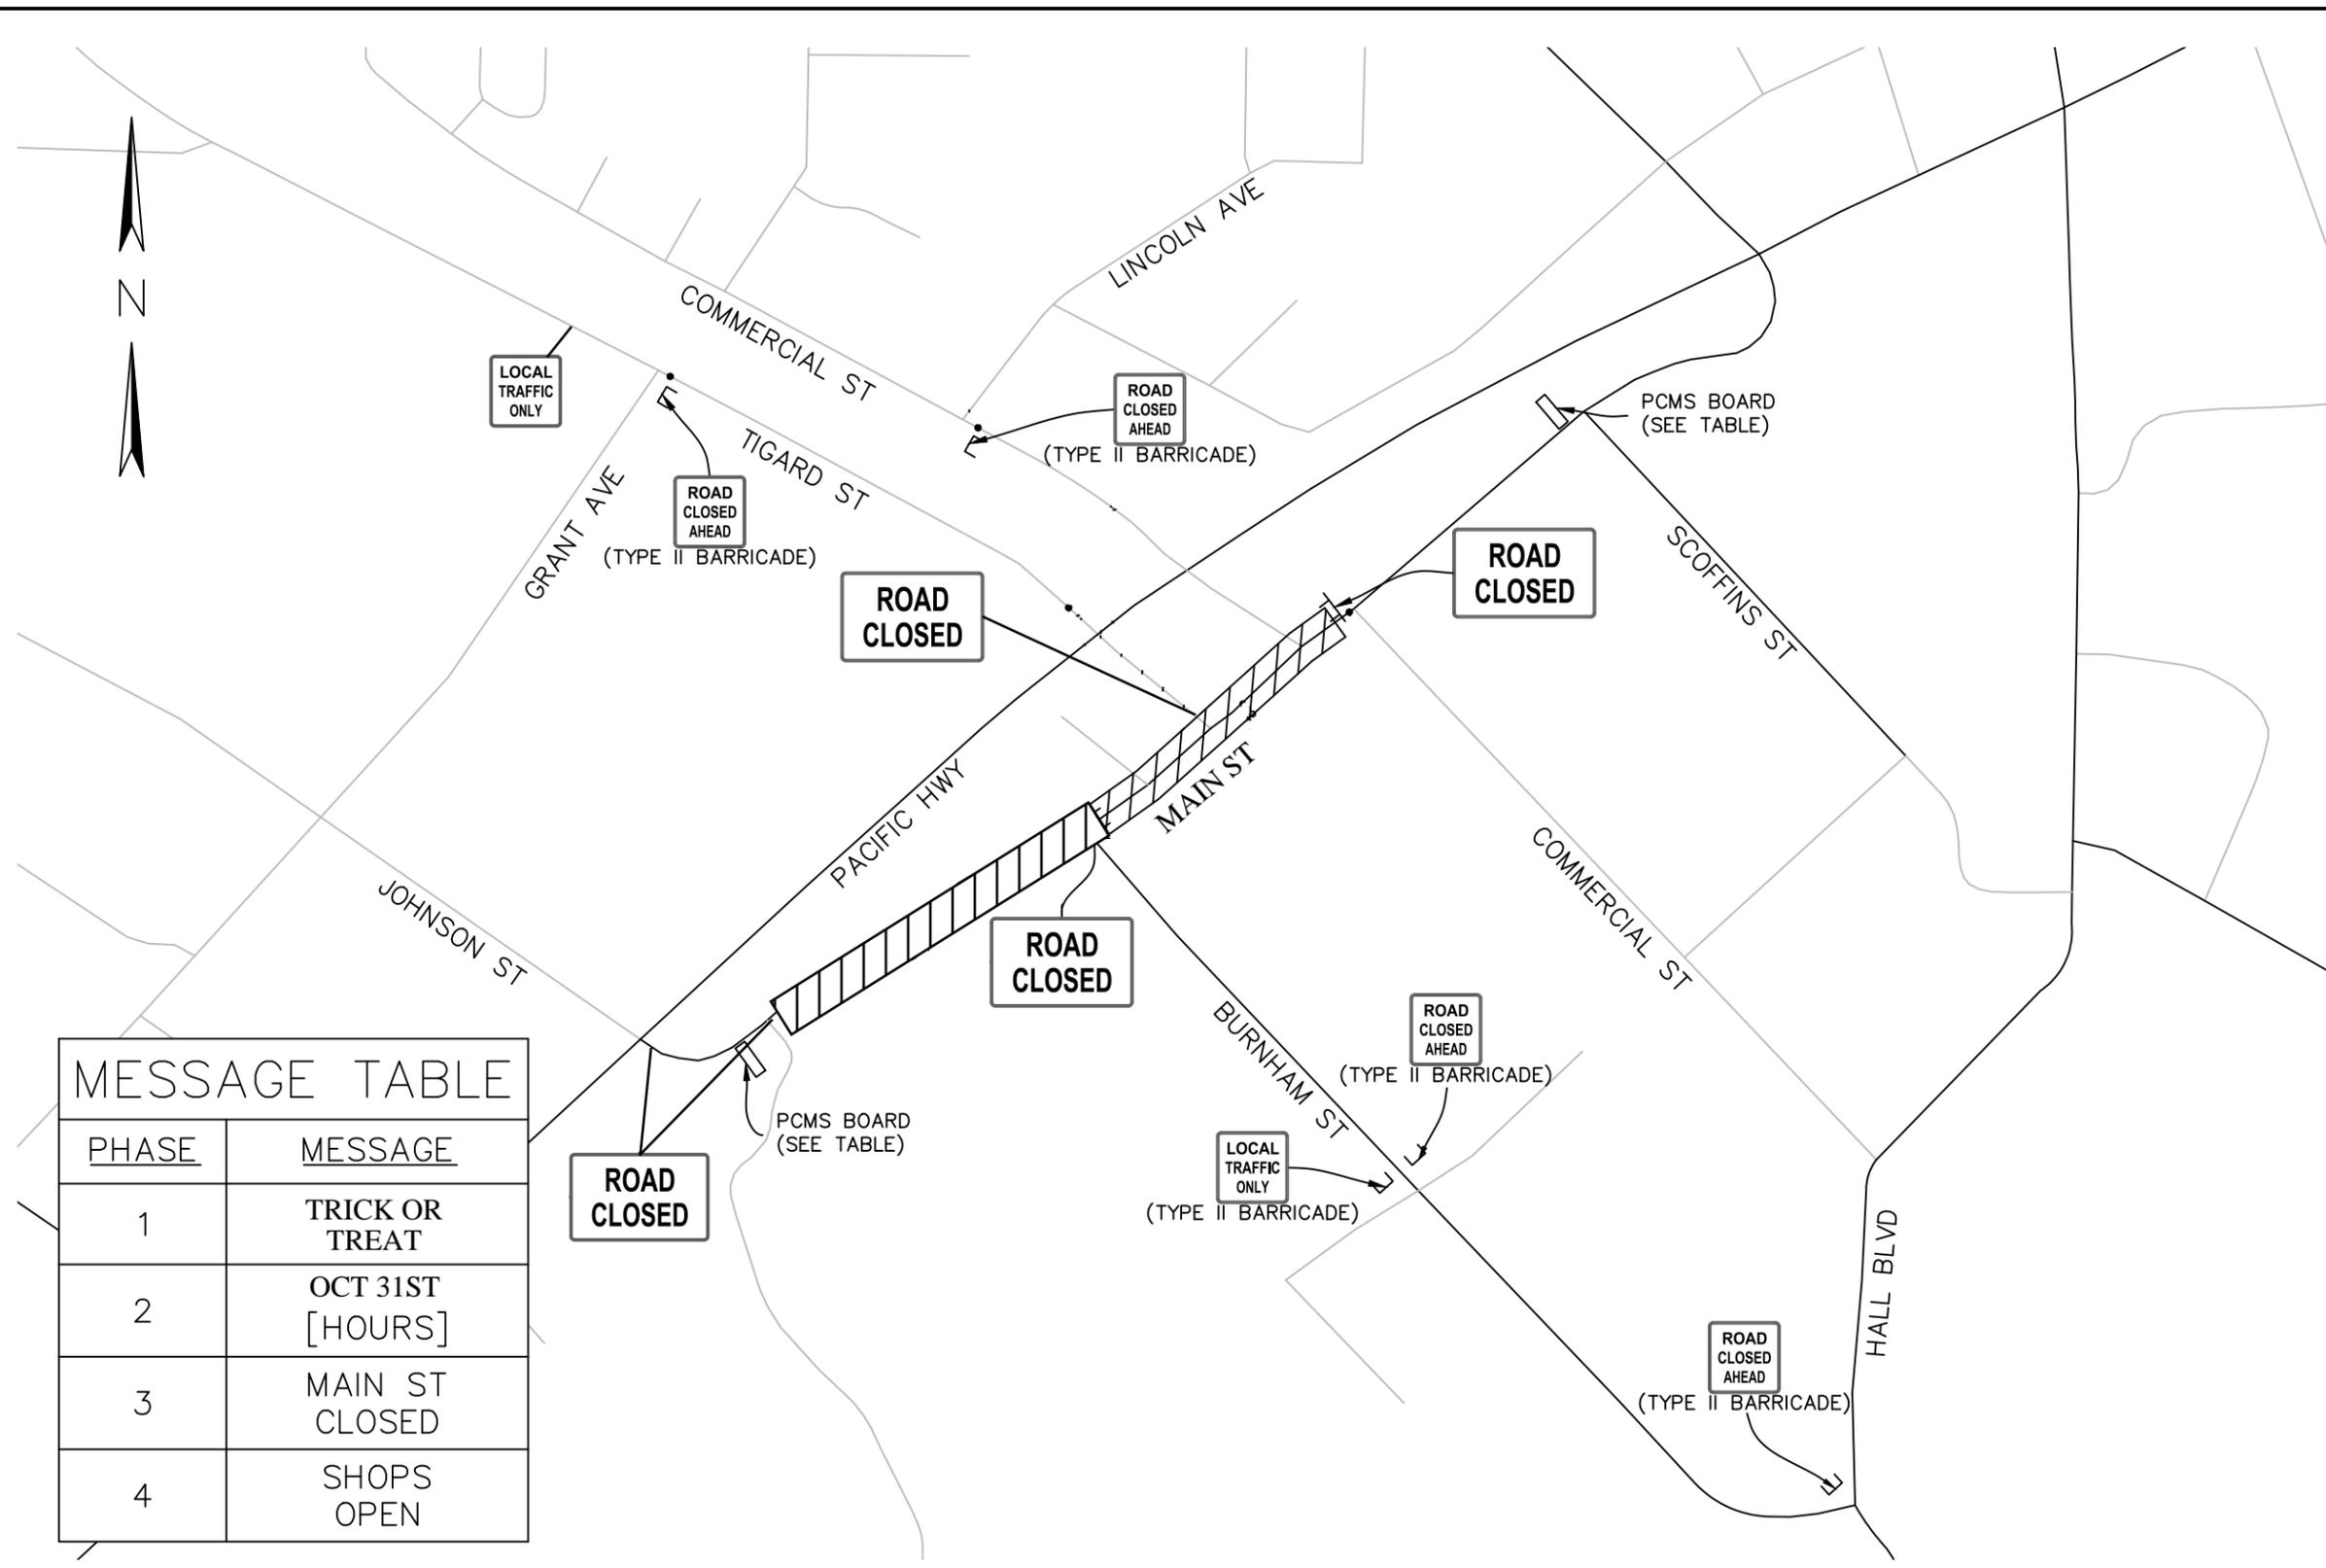

MESSAGE TABLE	
PHASE	MESSAGE
1	TRICK OR TREAT
2	OCT 31ST [HOURS]
3	MAIN ST CLOSED
4	SHOPS OPEN

LEGEND	
CLOSURE AREA	
TYPE II BARRICADE	
TYPE III BARRICADE	
PCMS BOARD	
BARRELS/CONES	

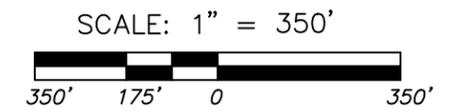

Revisions and Addendums				
Description	Date	No.	By	

ENGINEERING DIVISION
PUBLIC WORKS DEPARTMENT

13125 S.W. HALL BLVD.
TIGARD, OREGON 97223
VOICE: 503-639-4171
FAX: 503-624-0752
WWW.TIGARD-OR.GOV

DESIGN: AJ DRAWN: KW CHECK: CF PROJECT NO:

CITY OF TIGARD

TRICK OR TREAT 2025

TRAFFIC CONTROL PLAN

SHEET C-1	1 OF 1
FILE NO	