





KEY NOTES

- 1 POLICE DEPARTMENT TO PROVIDE VEHICLE ACROSS ROAD
- 2 PUBLIC WORKS DEPARTMENT TO PROVIDE VEHICLE ACROSS ROAD
- 3 TV F&R TO PROVIDE FIRE TRUCK ACROSS ROAD
- 4 PLACE CONES ACROSS DRIVEWAY

LEGEND

- CLOSURE AREA
- TYPE II BARRICADE
- TYPE III BARRICADE
- PCMS BOARD
- BARRELS/CONES

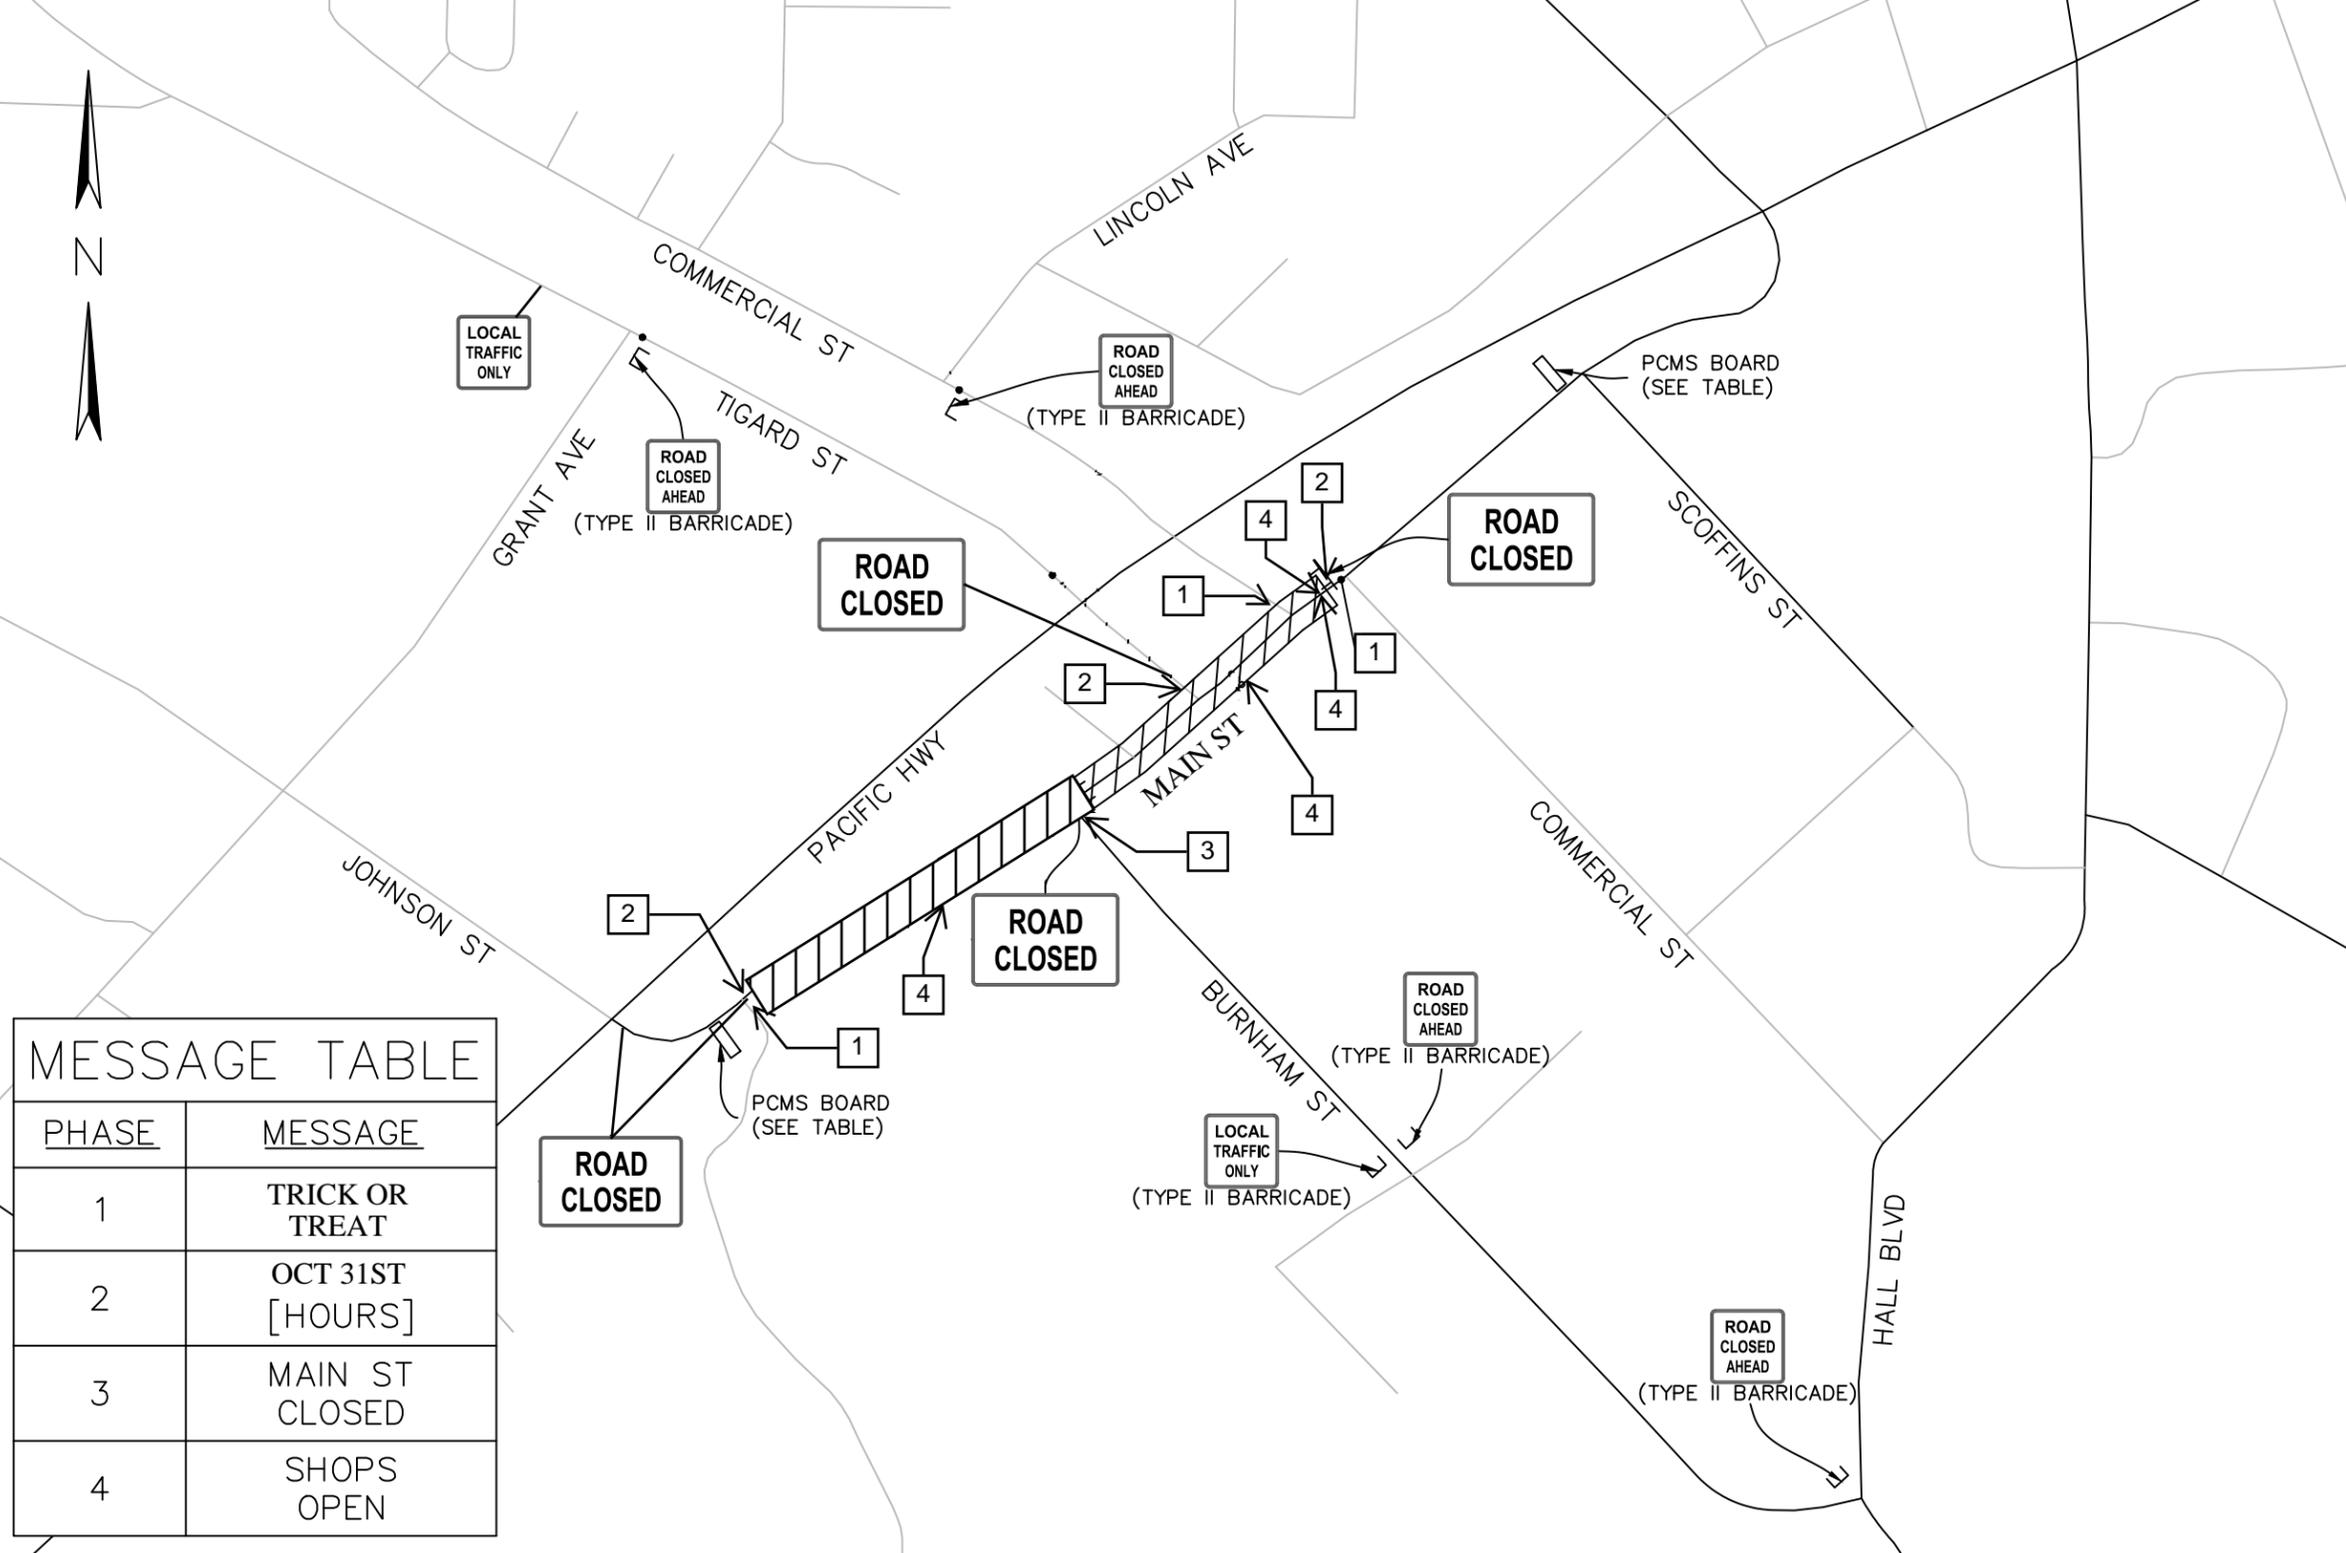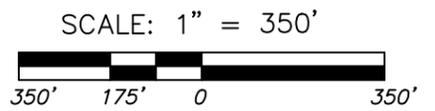

MESSAGE TABLE	
PHASE	MESSAGE
1	TRICK OR TREAT
2	OCT 31ST [HOURS]
3	MAIN ST CLOSED
4	SHOPS OPEN

Plotted by: KYLE WINNEY on Tuesday, August 29, 2023 at 5:52:26 PM from the 11X17 PROJECT BORDER layout tab
File Name: Path: C:\USERS\KYLE.WINNEY\ONE DRIVE - CITY OF TIGARD\TIGARD STREET FAIR TRAFFIC CONTROL PLANS\CAD FILES\SHEETS\TSF TCP.DWG

Revisions and Addendums				
Description	Date	No.	By	

ENGINEERING DIVISION
PUBLIC WORKS DEPARTMENT
13125 S.W. HALL BLVD.
TIGARD, OREGON 97223
VOICE: 503-639-4171
FAX: 503-624-0752
WWW.TIGARD-OR.GOV

DESIGN: AJ DRAWN: KW CHECK: CF PROJECT NO:

CITY OF TIGARD
TRICK OR TREAT 2025
TRAFFIC CONTROL PLAN

SHEET
C-1
1
OF
1
FILE NO